




Route 33 Bridges over I-81 and NSRR

Harrisonburg

2018 SMARTSCALE APPLICATION - ALTERNATIVE 2 SB I-81 OFF-RAMP REALIGNMENT & MEDIAN SHARED USE PATH

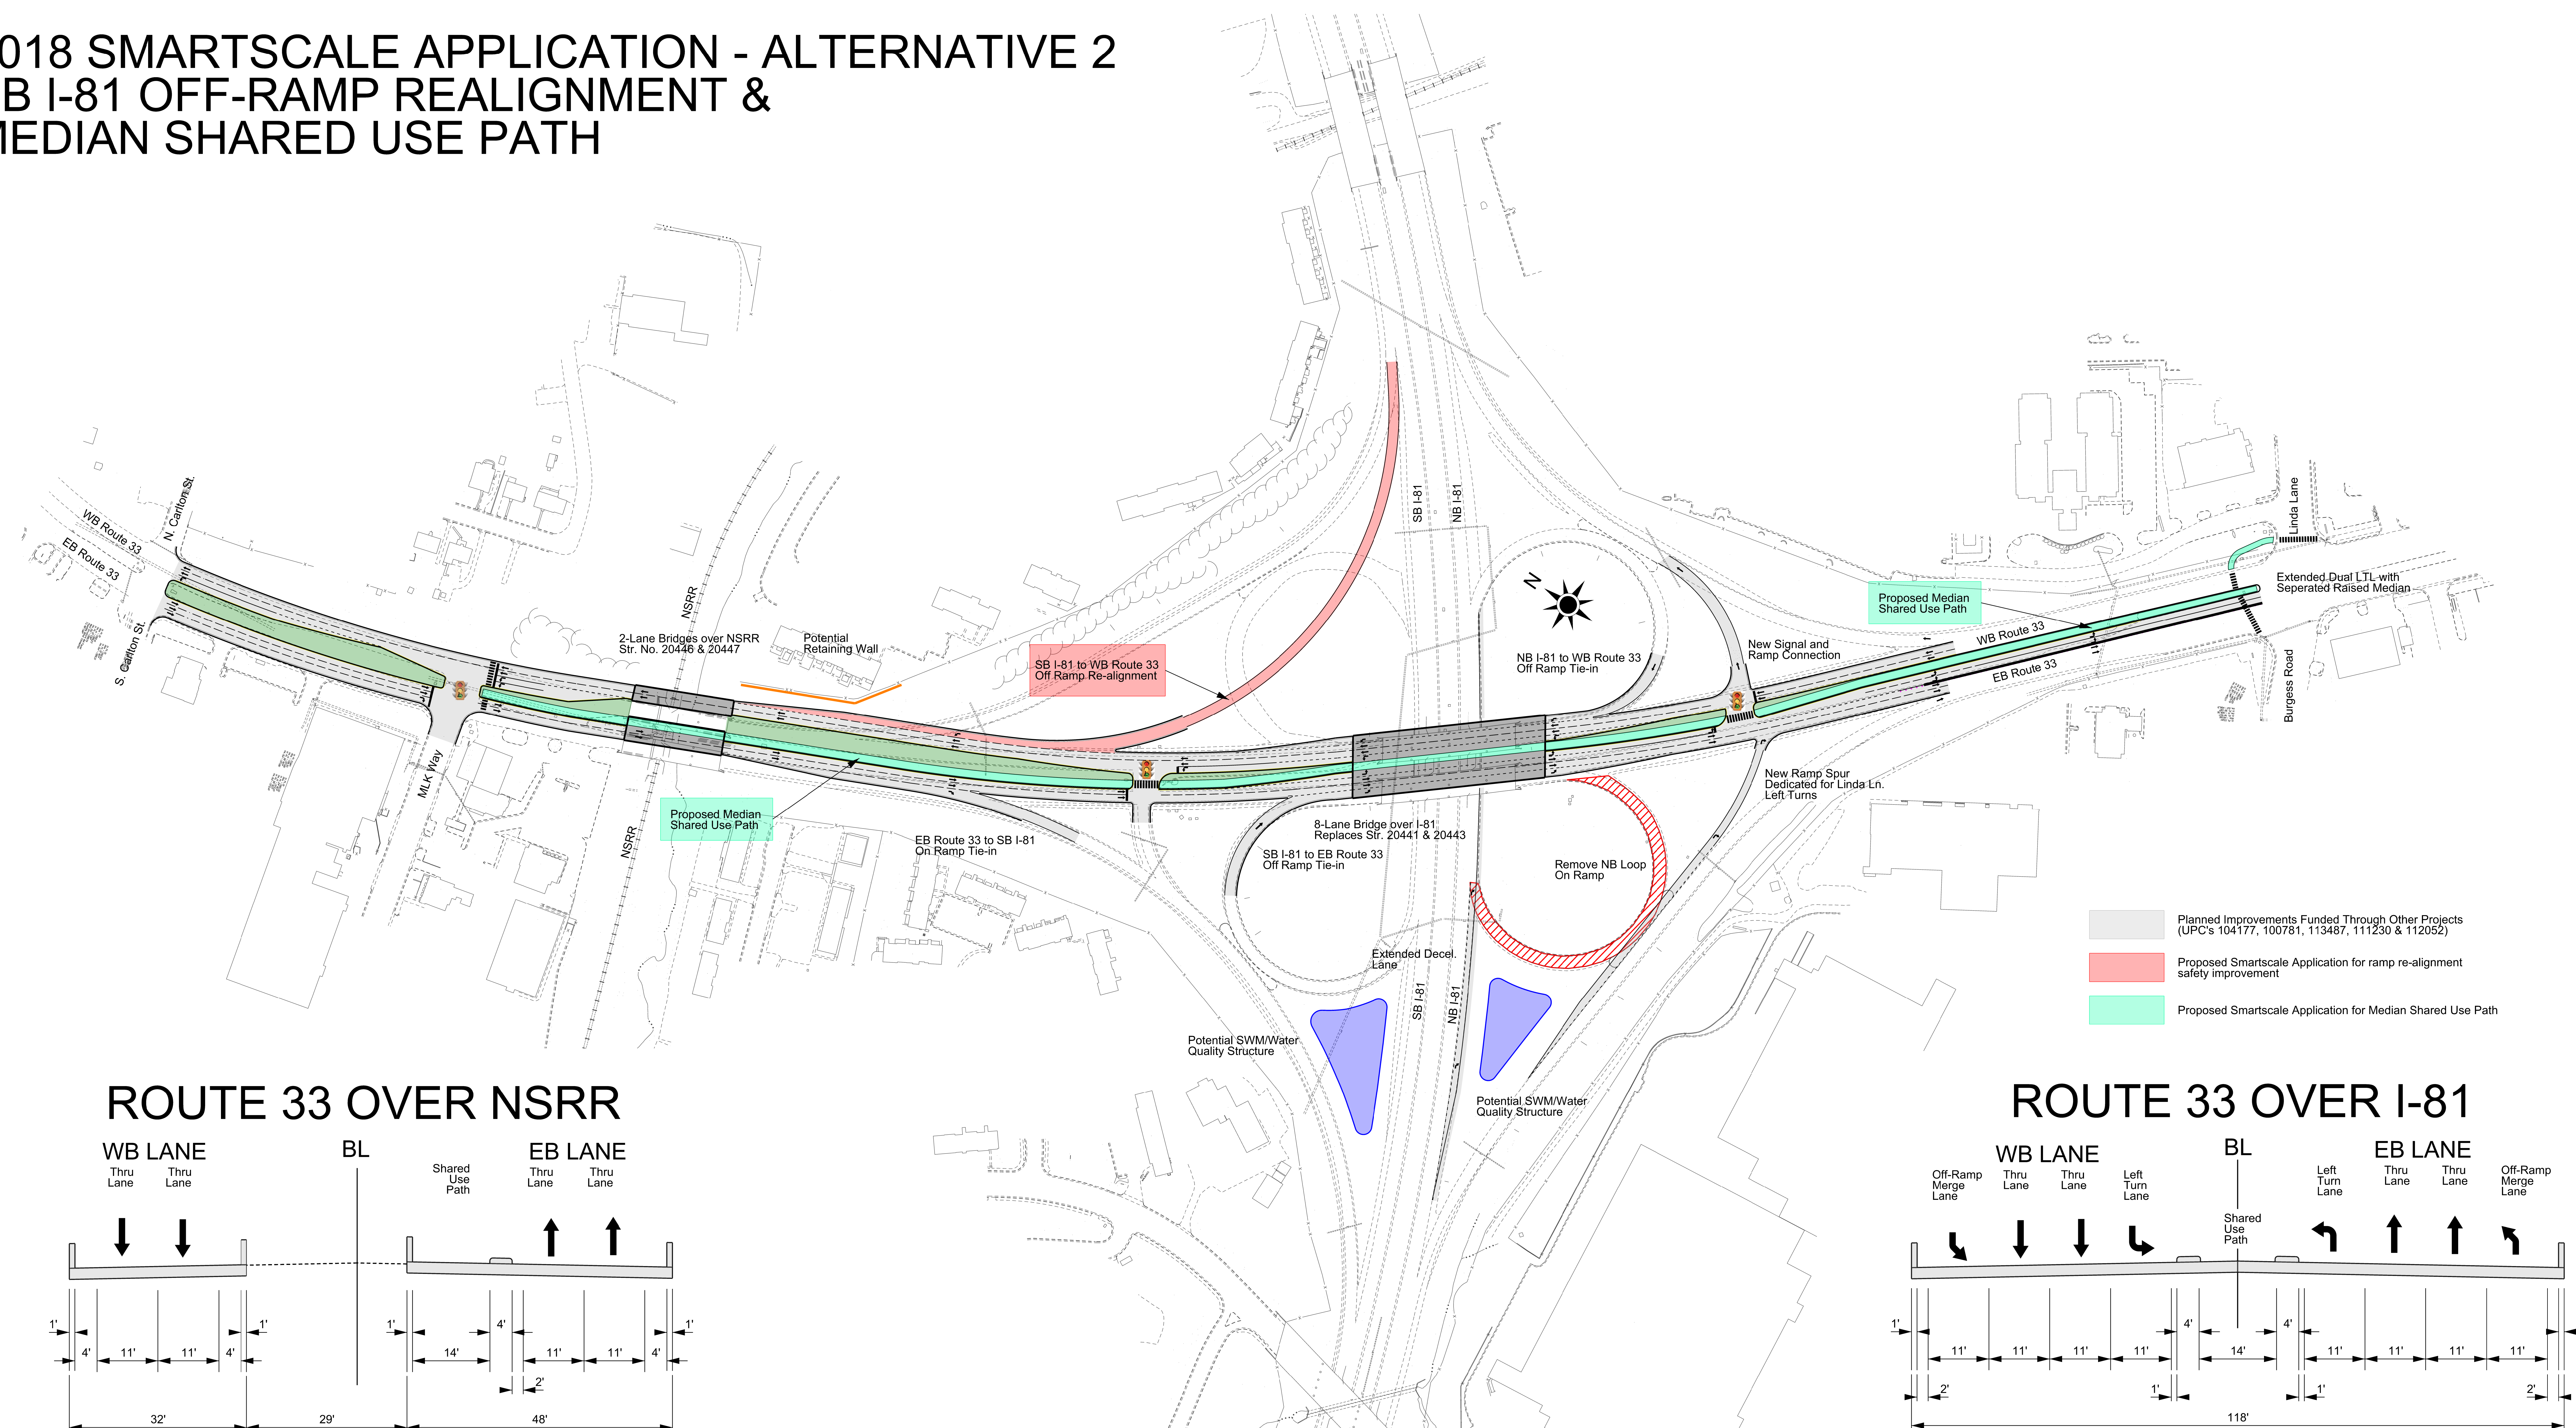

Project Name - County, Virginia - State Project xxxx-xxx-xxx, P101, R201, C501 - UPC XXXXX - Federal Project BR-XXX-X(XXX)
These plans are unfinished and unapproved and are not to be used for any type of construction or the acquisition of Right of Way. Additional Easements for Right of Way may be required beyond the proposed right-of-way shown on these plans.
Imposed Courtesy of the Commonwealth of Virginia copyright 2006/2010.